


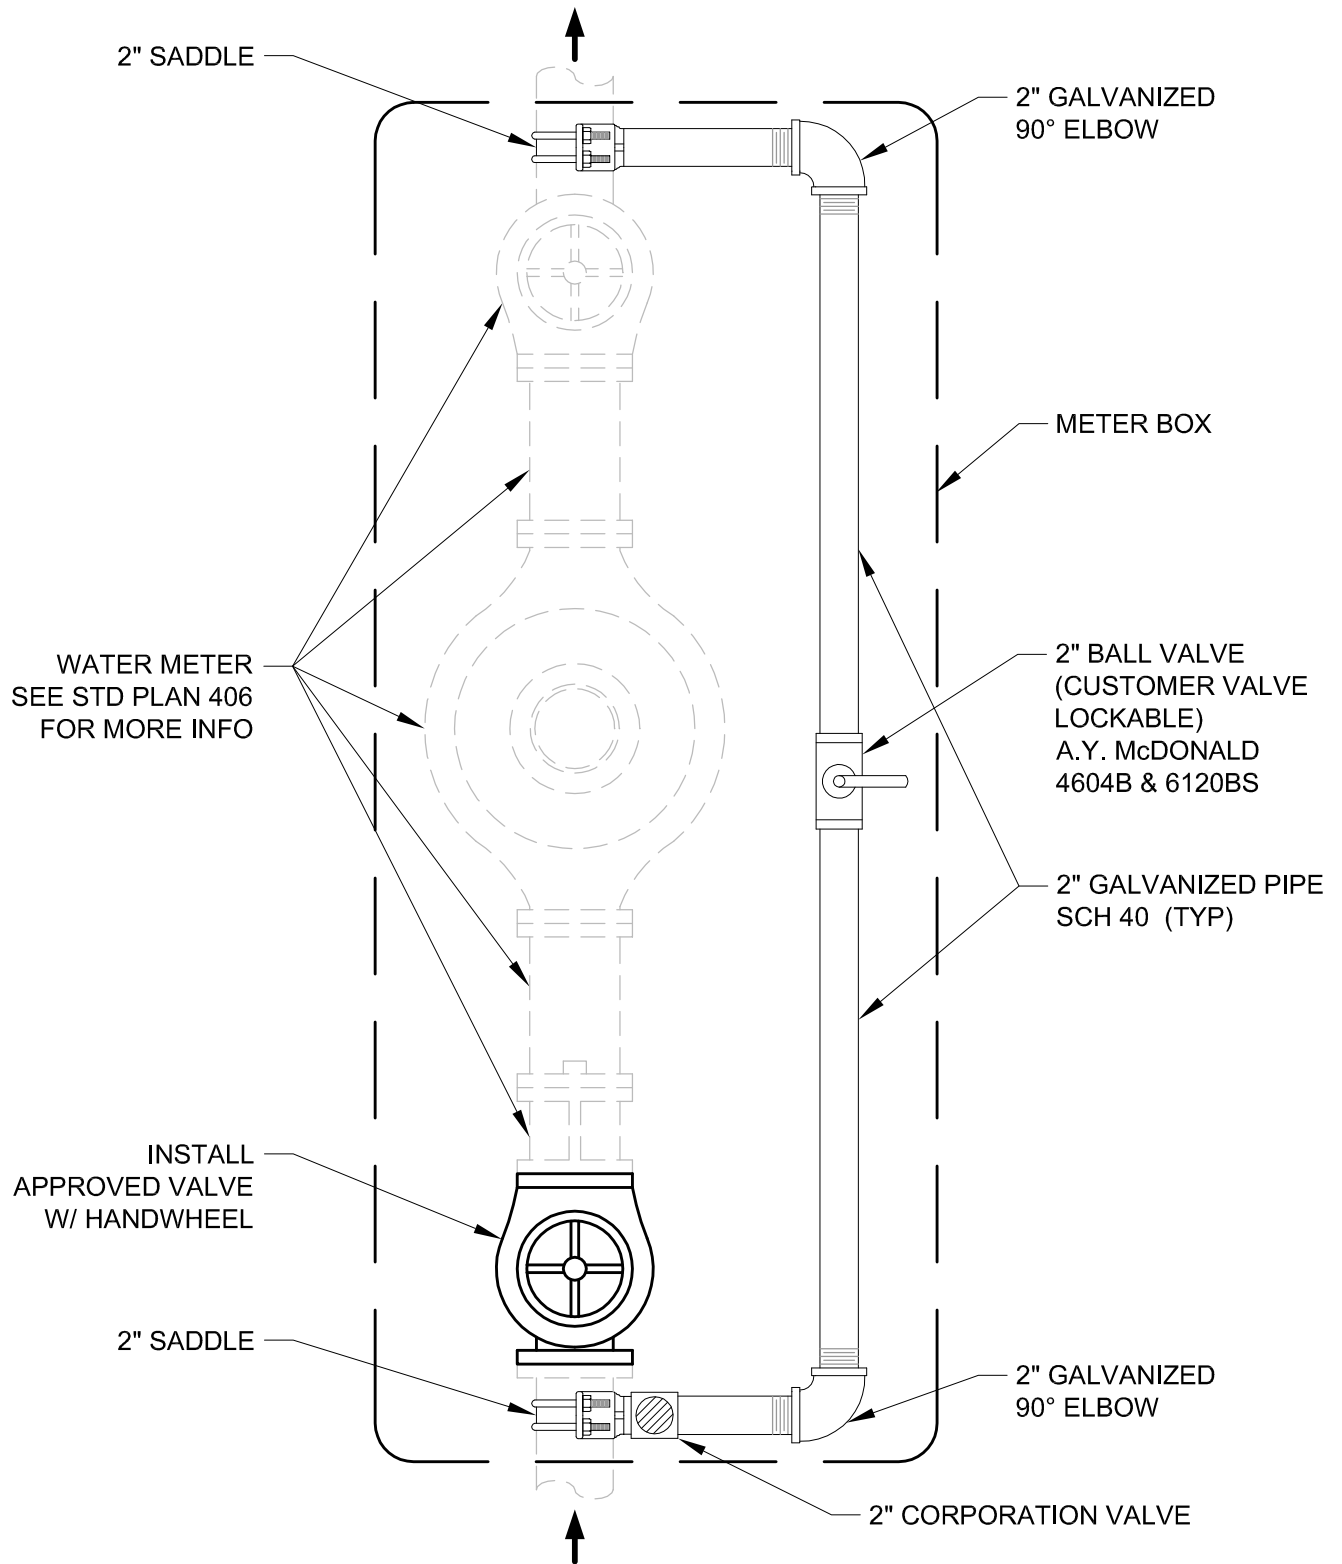

CITY OF LODI

PUBLIC WORKS DEPARTMENT

2" METER BYPASS FOR LARGE WATER SERVICE



Dr. JP	No.	Date	Revision	Appr.	Approved By:	3/2/17 Date	STD PLAN 419
Ch. LC							
Date 3/2/17					Lyman Chang City Engineer RCE No. 53149		